


NOTE:  
 ADD 44.88 TO ALL LEVELS ON PLAN  
 TO OBTAIN APPROXIMATE A.H.D  
 LEVELS AS NOTED ON SURVEY.  
 ALL LEVELS INDICATED ARE RELATED  
 TO SURVEY SHOWN ON DWG A-108

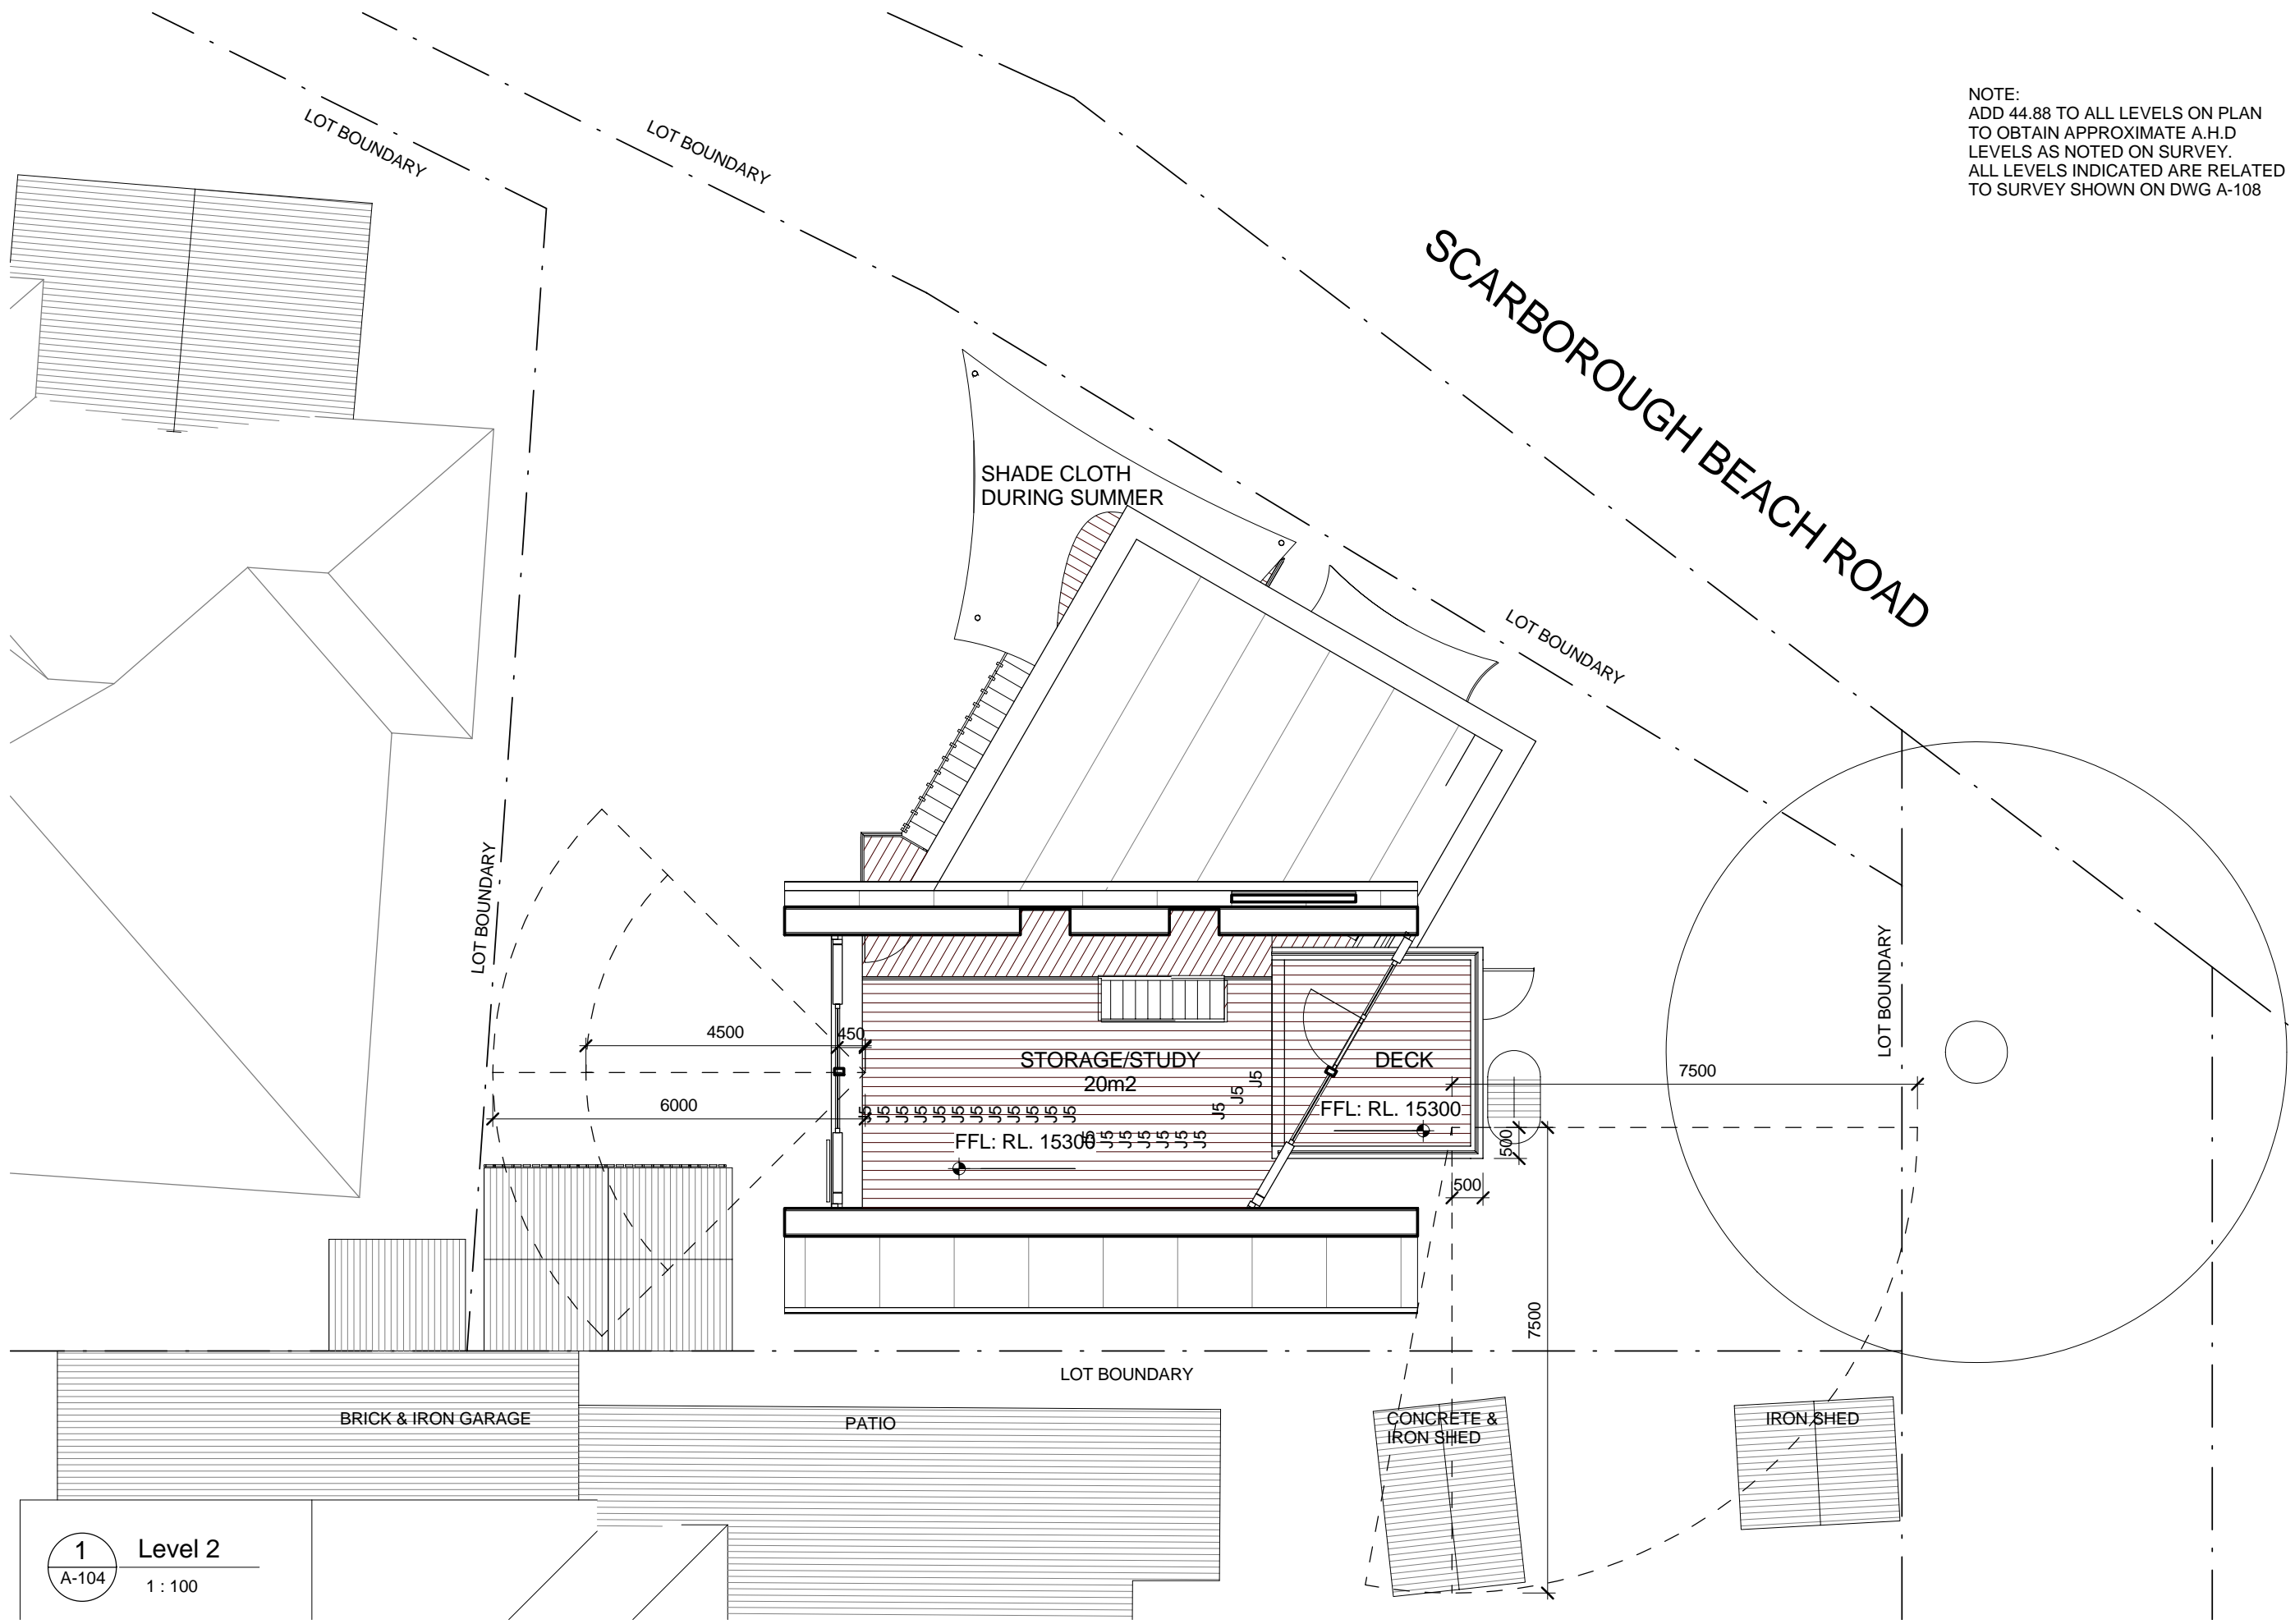

1 Level 2  
 A-104 1:100

CD-W

CHRISTIAN WETJEN  
 3/26 SCARBOROUGH BEACH ROAD  
 SCARBOROUGH, WA 6019  
 0439461691  
 CHRISTIAN.WETJEN@COX.COM.AU

234A HANCOCK STREET  
 DOUBLEVIEW

LEVEL 2 FLOOR PLAN DA A-103

FEBRUARY 2009

SCALE

1:100

08.03.2009 23:34:44