


1 East Elevation
A100 1:100

3 East Elevation Garden Shed
A100 1:100

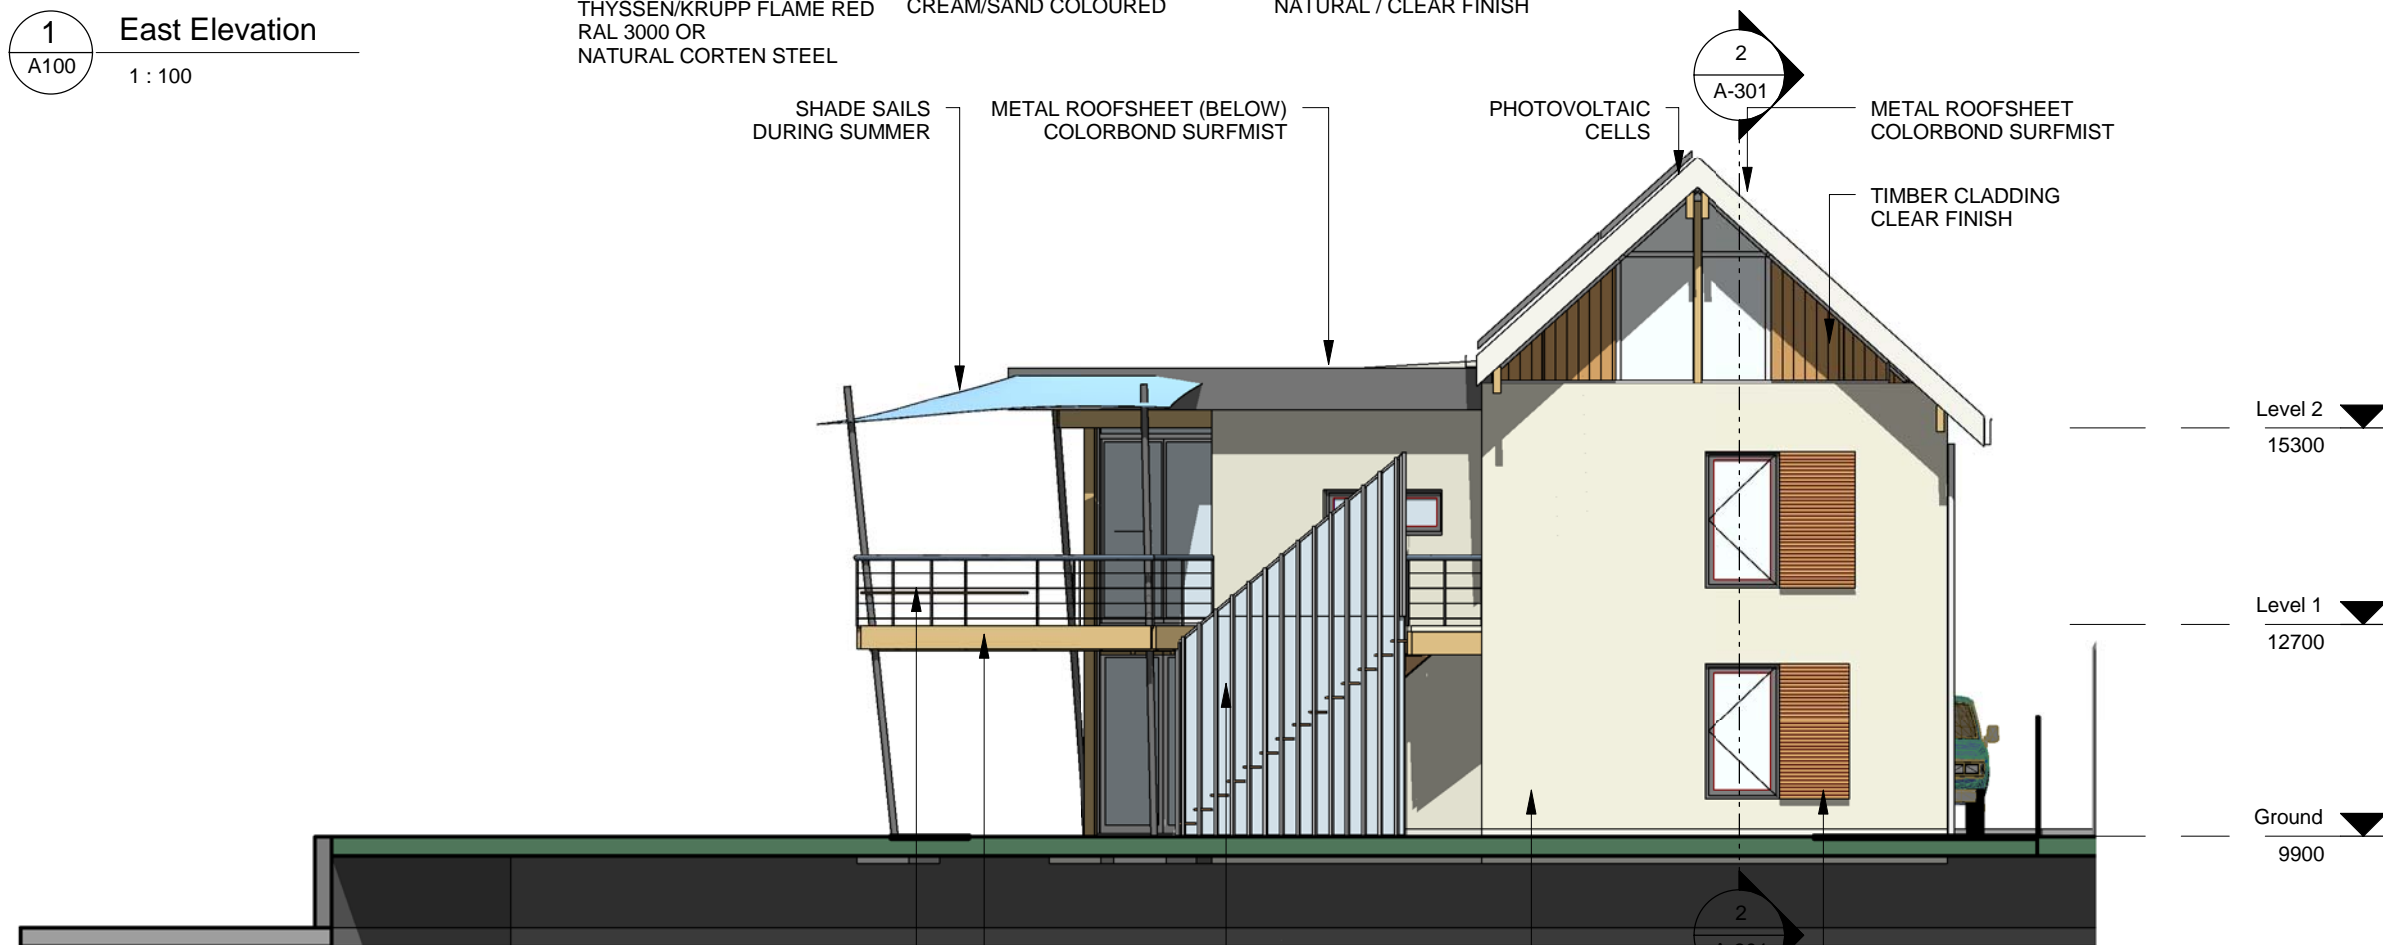

2 West Elevation
A100 1:100